



1 REFLECTED CEILING PLAN
1 SCALE: 1/4" = 12"

REFLECTED CEILING PLAN - ELECTRICAL LEGEND

- ⊕A CEILING MOUNTED PENDANT FIXTURE
- ⊕B MOISTURE RESISTANT SHOWER FIXTURE
- ⊕C 4" RECESSED POT LIGHT
- ⊕D 4" RECESSED DIRECTIONAL POT LIGHT FOR ART
- ⊕E LOW VOLTAGE PUCK LIGHT
- ⊕F1 INTERIOR SURFACE MOUNTED DECORATIVE FIXTURE - BATHROOM SCONCE
- ⊕Z CABINET LIGHT - LOW VOLTAGE, AUTOMATED SWITCH
- ⊕H HANGING FIXTURE
- ⊕L LAMP ON SWITCHED PLUG
- ⊕FP 110 V DUPLEX OUTLET AT FLOOR RECESSED OUTLET
- ⊕CP 110 V DUPLEX OUTLET IN UNDERSIDE OF CABINETS
- ⊕DP 110 V DUPLEX OUTLET BEHIND DRAWER IN MILLWORK
- ⊕DP 110 V DUPLEX OUTLET IN BOTTOM OF UPPER MILLWORK
- ⊕DP 110 V DUPLEX OUTLET IN FACE OF UPPER MILLWORK
- ⊕HF 110 V DUPLEX OUTLET IN BASEBOARD HORIZONTAL
- ⊕GF1 GROUND FAULT RECEPTACLE
- ⊕WP WEATHERPROOF DUPLEX RECEPTACLE
- ⊕220 220 V RECEPTACLE
- ⊕I1 KEYPAD ON INTEGRATION SYSTEM
- ⊕D STANDARD WALL SWITCH (WITH DIMMER)
- ⊕PD IPAD FOR INTEGRATION
- ⊕C COMPUTER CABLE OUTLET
- ⊕T TV CABLE OUTLET
- ⊕ TELEPHONE/INTERCOM OUTLET
- ⊕SA APPROVED SMOKE ALARM LOCATED ON THE CEILING, ALL INTERCONNECTED
- ⊕SA FIRE ALARM ACCTUATOR
- ⊕SP SPRINKLER
- ⊕EF EXHAUST FAN - INTERMITTENT
- ⊕BL BLIND CONTROL BOXES

NOTE:
OUTLETS SHOWN ARE REQUIRED BY DESIGNER/CLIENT.
CONTRACTOR TO ENSURE NUMBER OF OUTLETS
REQUIRED BY CODE.


JOHNSTONE RESIDENCE LOAD LISTING

REF #	QTY	TYPE OF FIXTURE	ROOM	LOCATION
1-001A	1	10W LED POT	MASTER BEDROOM	ABOVE BED
1-001B	1	10W LED POT	MASTER BEDROOM	
1-002	6	10W LED POT	MASTER BEDROOM	
1-003	1	LED HANGING FIXTURE	MASTER BEDROOM	
1-004	1	10W LED POT	MASTER BEDROOM	
M1-005	1	LAMP MODULE	MASTER BEDROOM	
M1-006	1	LAMP MODULE	MASTER BEDROOM	
1-007	3	10W CABINET LED POT	MASTER BEDROOM	
1-008	2	10W CABINET LED POT	MASTER BEDROOM	
1-009	5	10W LED POT	MASTER BEDROOM	
1-010		SPARE		
1-011	1	10W LED POT	MASTER BEDROOM	
1-012	5	10W LED POT	MASTER BEDROOM	
1-013	3	10W LED POT	MASTER BEDROOM	
1-014	2	10W LED POT	MASTER BEDROOM	
1-015	1	BATH FAN	MASTER BEDROOM	
1-016		SPARE		
1-017		SPARE		
1-018	4	10W LED PUCK LIGHT	DEN	
1-019	10	10W LED POT	DEN	
1-020		SPARE		
1-021		SPARE		
1-022	2	10W LED SCONCE	DEN	
1-023	4	10W LED POT	DEN	
1-024	1	BATH FAN	DEN	
1-025	1	10W LED POT	DEN	
1-026	4	10W LED PUCK LIGHTS	DEN	
1-027		SPARE		
1-028	4	10W LED POT	MASTER BEDROOM	
1-029	3	10W LED POT	MAIN ENTRY	
1-030	1	LED HANGING FIXTURE	MAIN ENTRY	
1-031	2	10W LED PUCK LIGHTS	MAIN ENTRY	
1-032		SPARE		
1-033	5	10W LED POT	MAIN ENTRY	
1-034	3	10W LED DIRECTIONAL POTS	MAIN ENTRY	
1-035		SPARE		
1-036	2	10W LED POT	MAIN ENTRY	
1-037	1	10W LED PENDANT	MAIN ENTRY	
1-038	1	BATH FAN	MAIN ENTRY	
1-039	3	10W LED POT	MAIN ENTRY	
1-040	3	10W LED PUCKLIGHTS	MAIN ENTRY	

JOHNSTONE RESIDENCE LOAD LISTING

REF #	QTY	TYPE OF FIXTURE	ROOM	LOCATION
1-041	1	LAUNDRY FAN	LAUNDRY	LAUNDRY AV ROOM
1-042		SPARE		
1-043	6	10W LED POT	LIVING ROOM	LIVING ROOM PERIMETER
1-044	3	10W LED POTS	LIVING ROOM	ABOVE TV CABINET
1-045	8	10W LED POT	KITCHEN	KITCHEN CEILING
1-046	4	10W LED PUCK LIGHTS	KITCHEN	RANGE WALL
1-047	3	10W LED PUCK LIGHTS	KITCHEN	ISLAND
1-048	1	ISLAND FIXTURE	KITCHEN	ISLAND
1-049		SPARE		
1-050		SPARE		
1-051	6	10W LED POT	LIVING ROOM	CEILING CENTER
M1-052	1	LAMP MODULE	LIVING ROOM	FLOOR PLUG
M1-053		LAMP MODULE	LIVING ROOM	FLOOR PLUG
M1-054	1	LAMP MODULE	LIVING ROOM	FLOOR PLUG
M1-055		LAMP MODULE	LIVING ROOM	FLOOR PLUG
1-056		SPARE		
1-057		SPARE		
1-058	6	10W LED POT	DINING ROOM	ABOVE TABLE
1-059	1	LED HANGING FIXTURE	DINING ROOM	ABOVE TABLE
1-060	3	10W LED DIRECTIONAL	DINING ROOM	BUTTERFLY WALL
1-061	2	WALL SCONCES(OUTER)	DINING ROOM	BUTTERFLY WALL
1-062	2	WALL SCONCES(INNER)	DINING ROOM	BUTTERFLY WALL
1-063	4	10W LED POT	OFFICE	CEILING AT DESK
1-064	2	10W LED PUCK LIGHTS	OFFICE	OFFICE CABINTRY
M1-065	1	LAMP MODULE	OFFICE	UNDER DESK
M1-066		LAMP MODULE	SPARE	
1-067	2	10W LED POT	AV ROOM	AV ROOM
1-068	1	10W LED POT	BACK ENTRANCE	CEILING

	H	
	G	
	F	
	E	
	D	
	C	
	B	
	A	REVISION
ISSUED: 00/00/12	REVISION	NOTES



DRAWN: LENNY	
CHECKED:	
SCALE: AS NOTED	
JOB No.:	
DATE: FEB 1 2017	

SHEET TITLE:

REFLECTED
CEILING PLAN

DRAWING NO.

1

REV.