



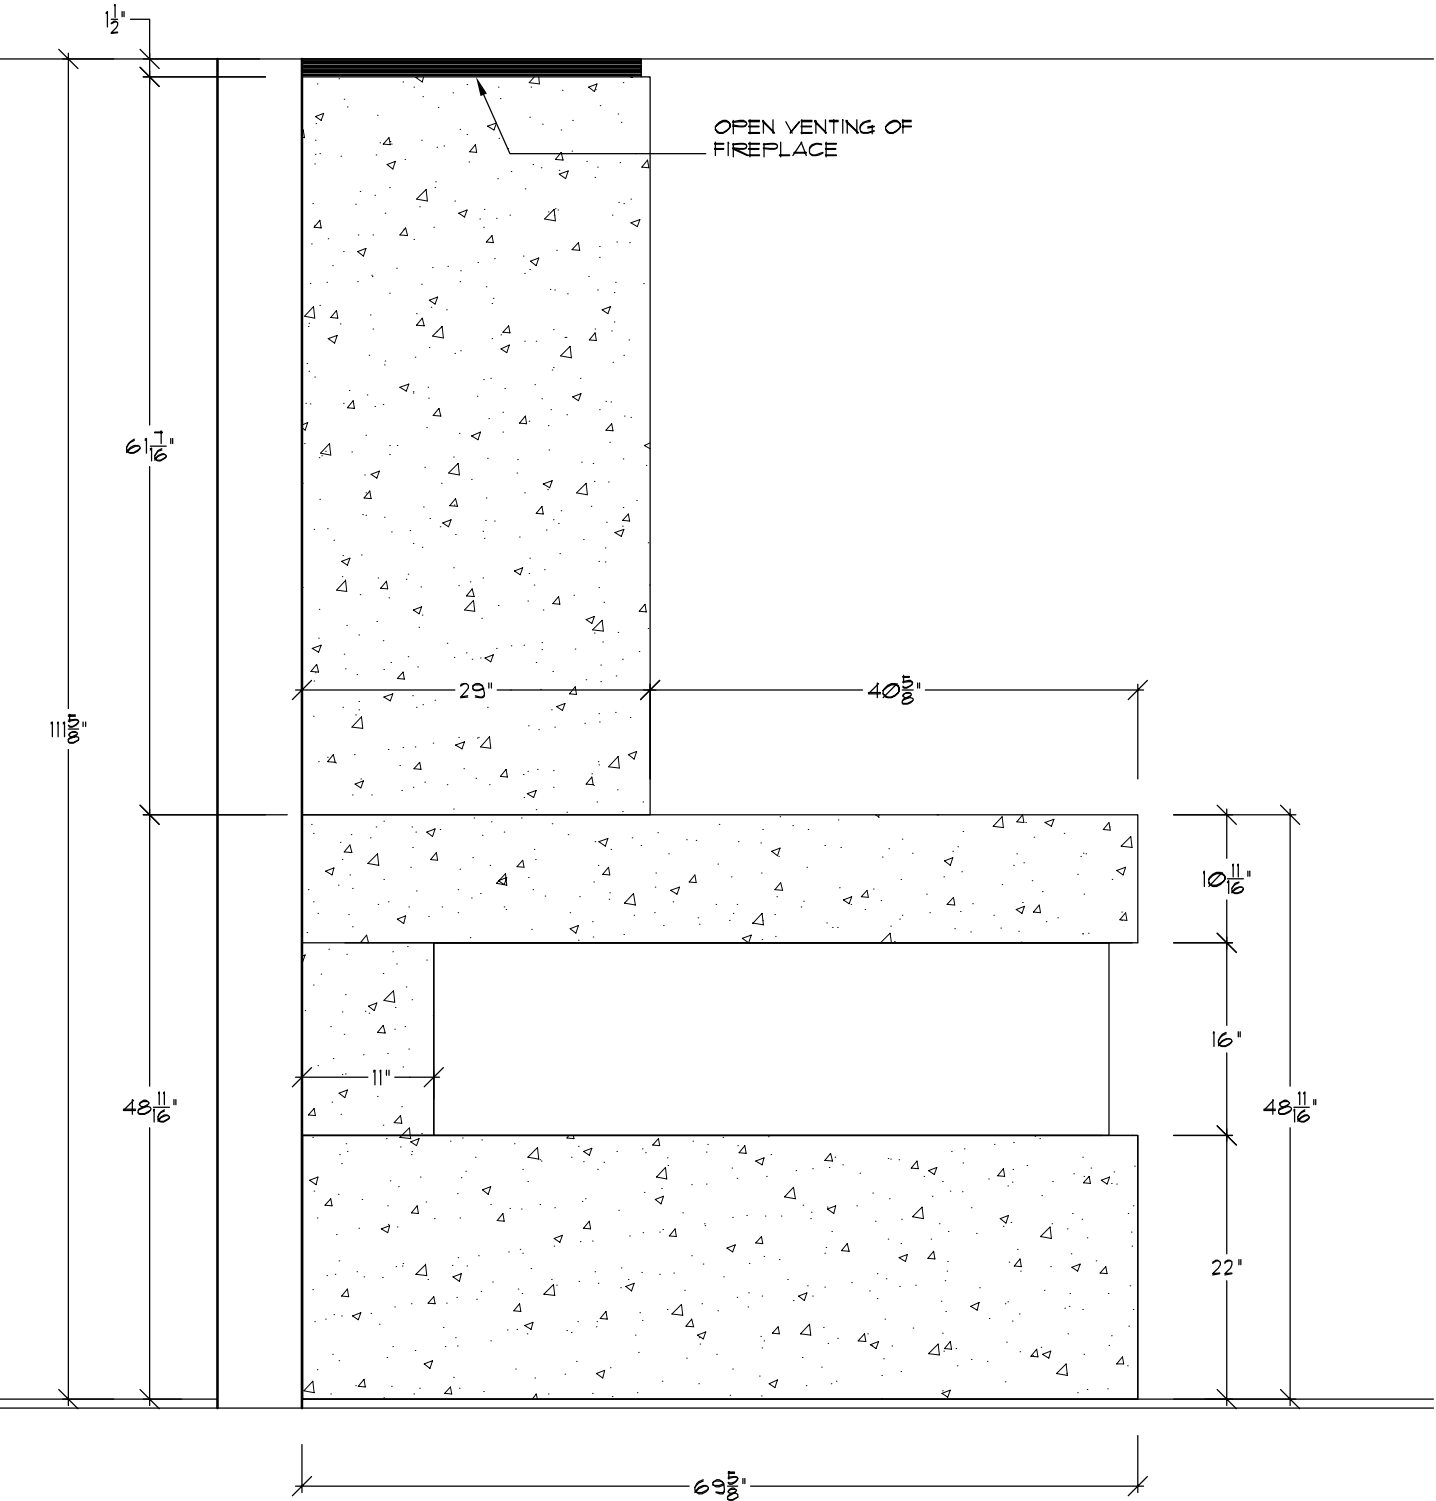


1 ELEVATION WEST
2 SCALE 3/4" = 12"

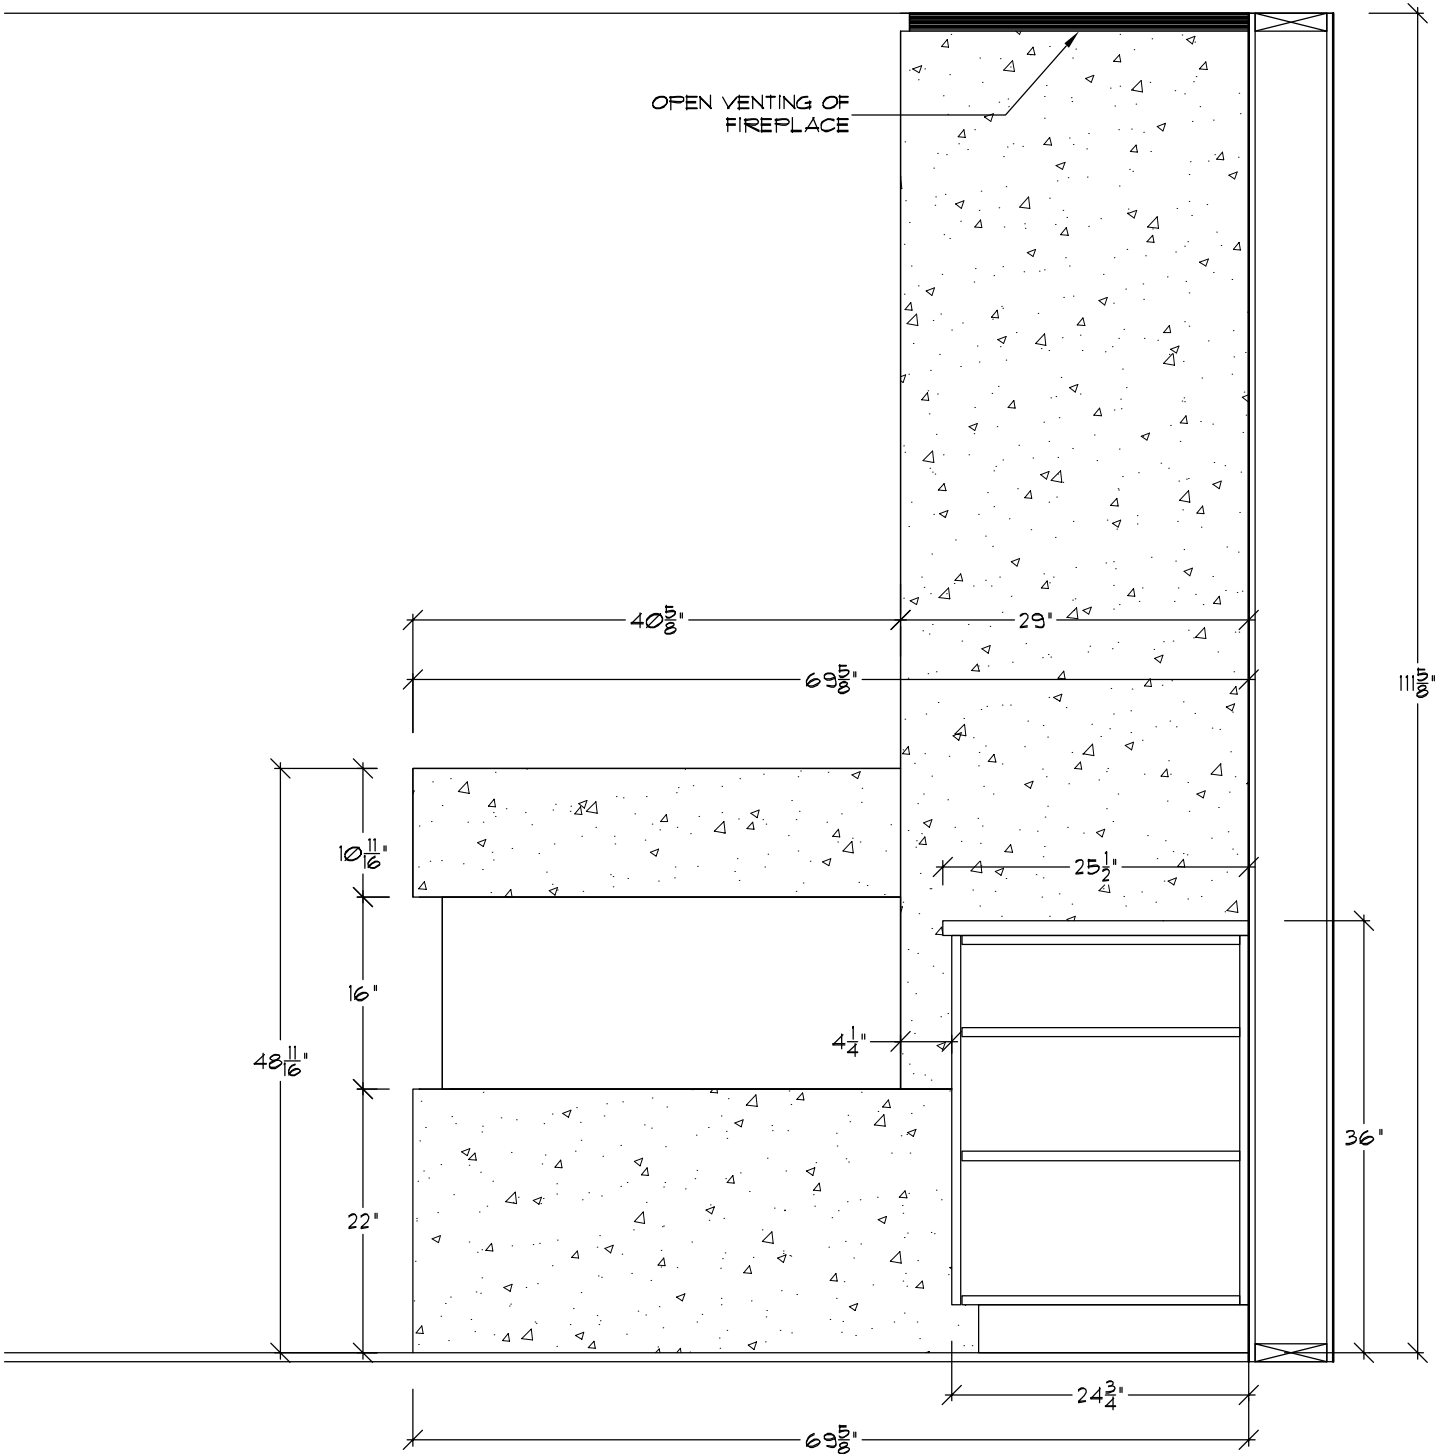


1 ELEVATION SOUTH
2 SCALE 3/4" = 12"


7111 SELKIRK AVE		REV	DATE
TITLE:	DINING ROOM FIREPLACE	1	
JOB#:	DATE: JAN 23,2017	2	
SCALE:	AS SHOWN DRAWN: LL	3	

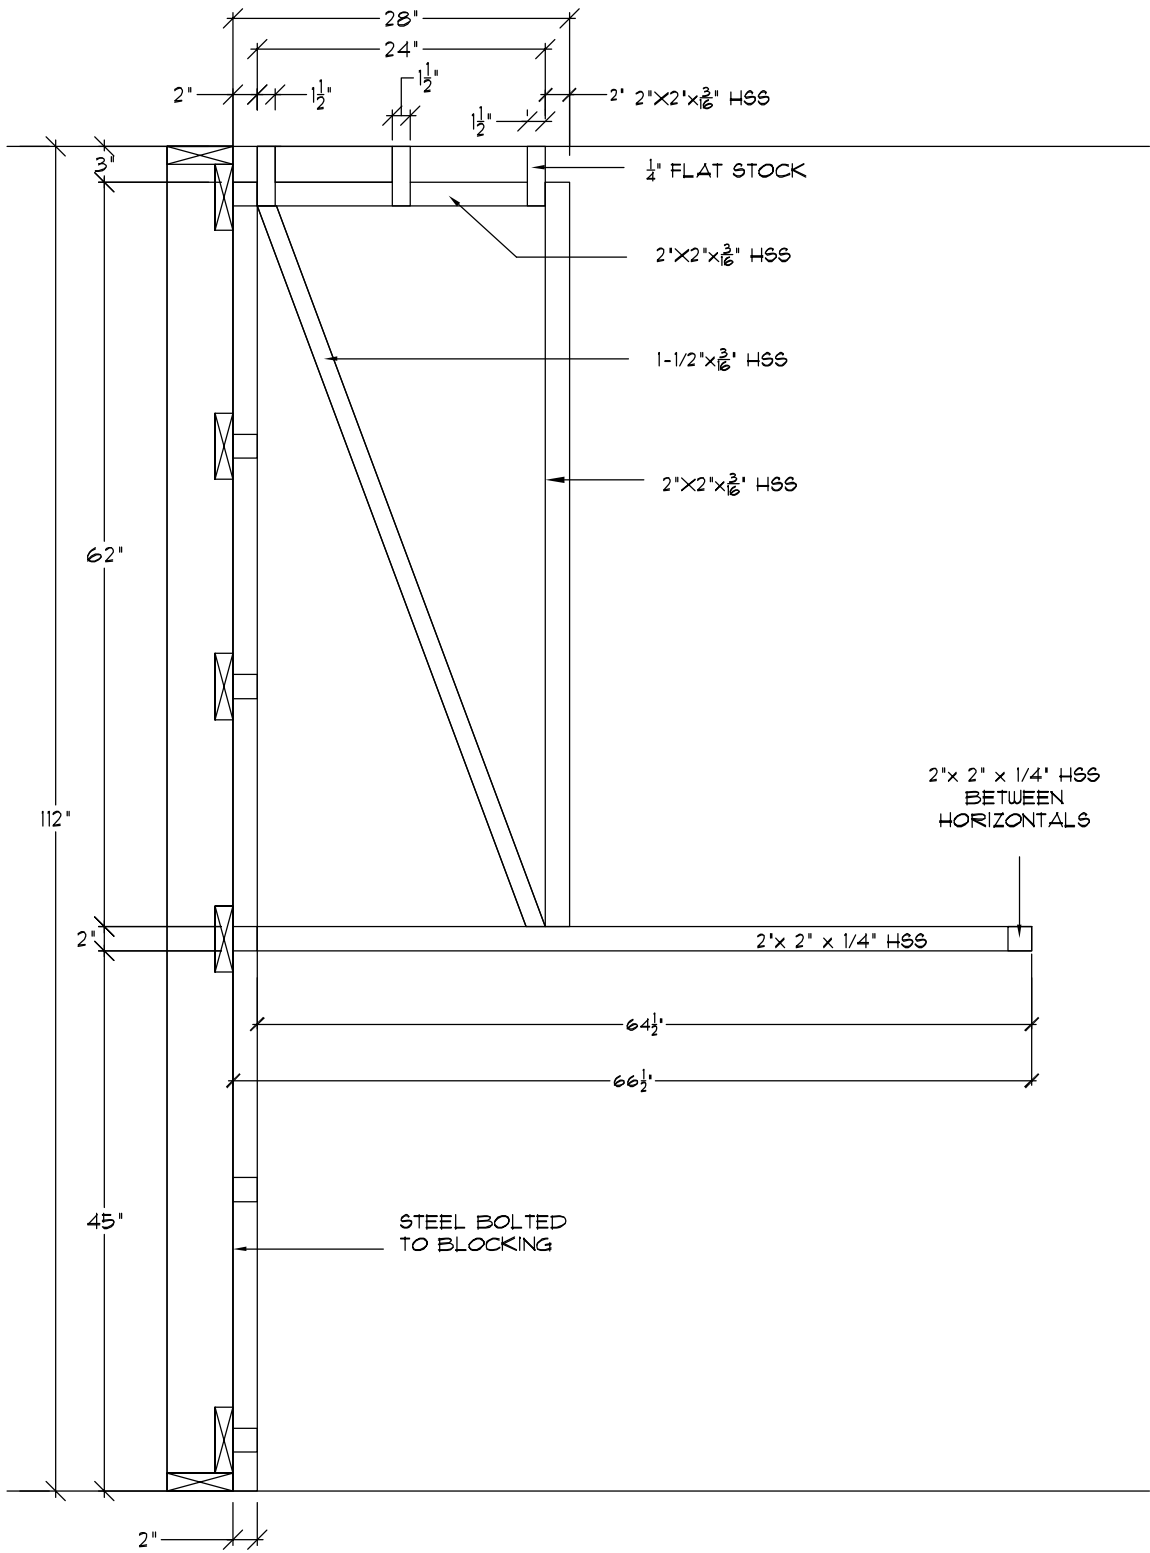

1 STEEL SUPPORT FROM SIDE
SCALE 3/4" = 12"

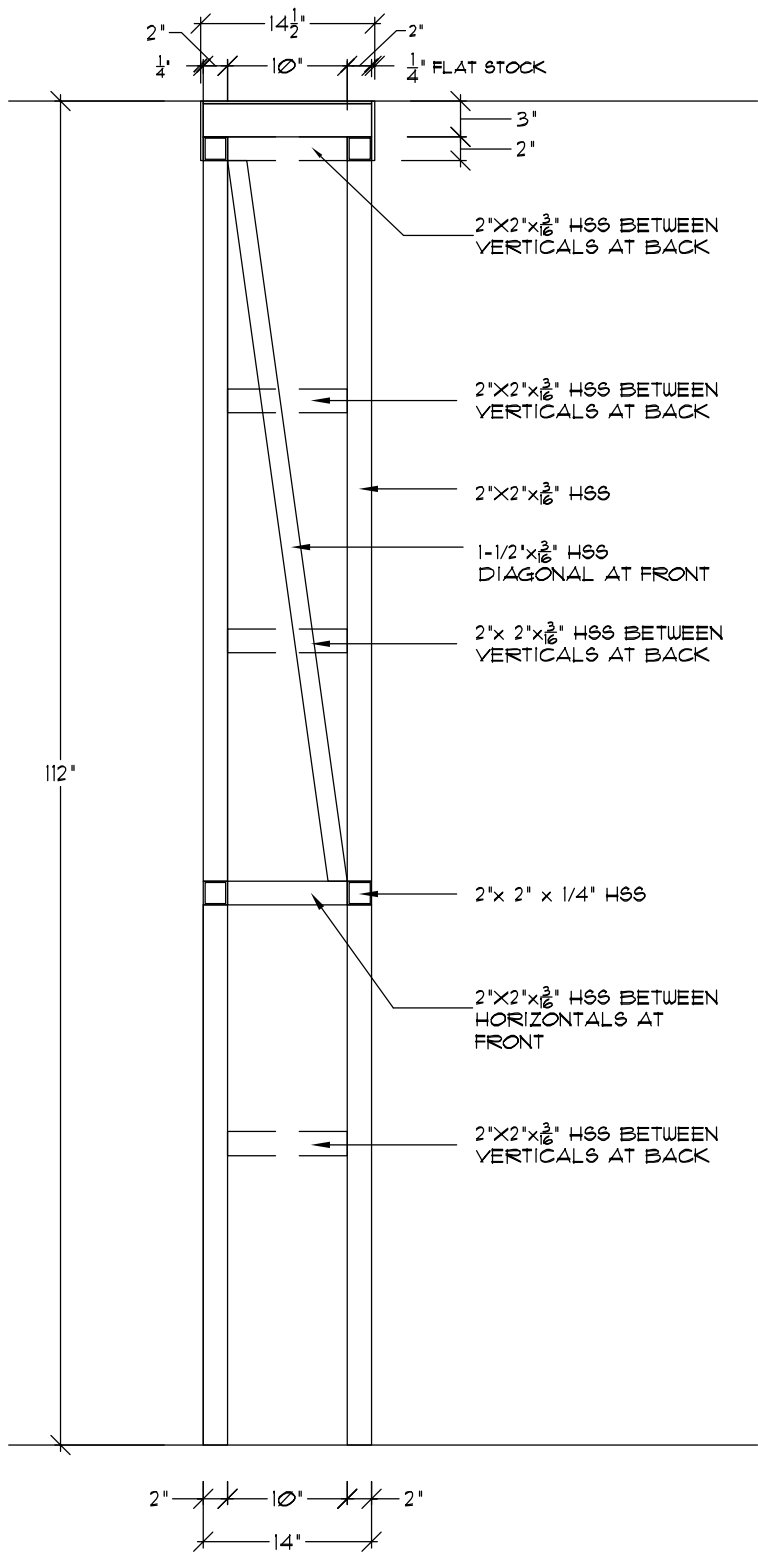


2 STEEL SUPPORT FROM FRONT
SCALE 3/4" = 12"

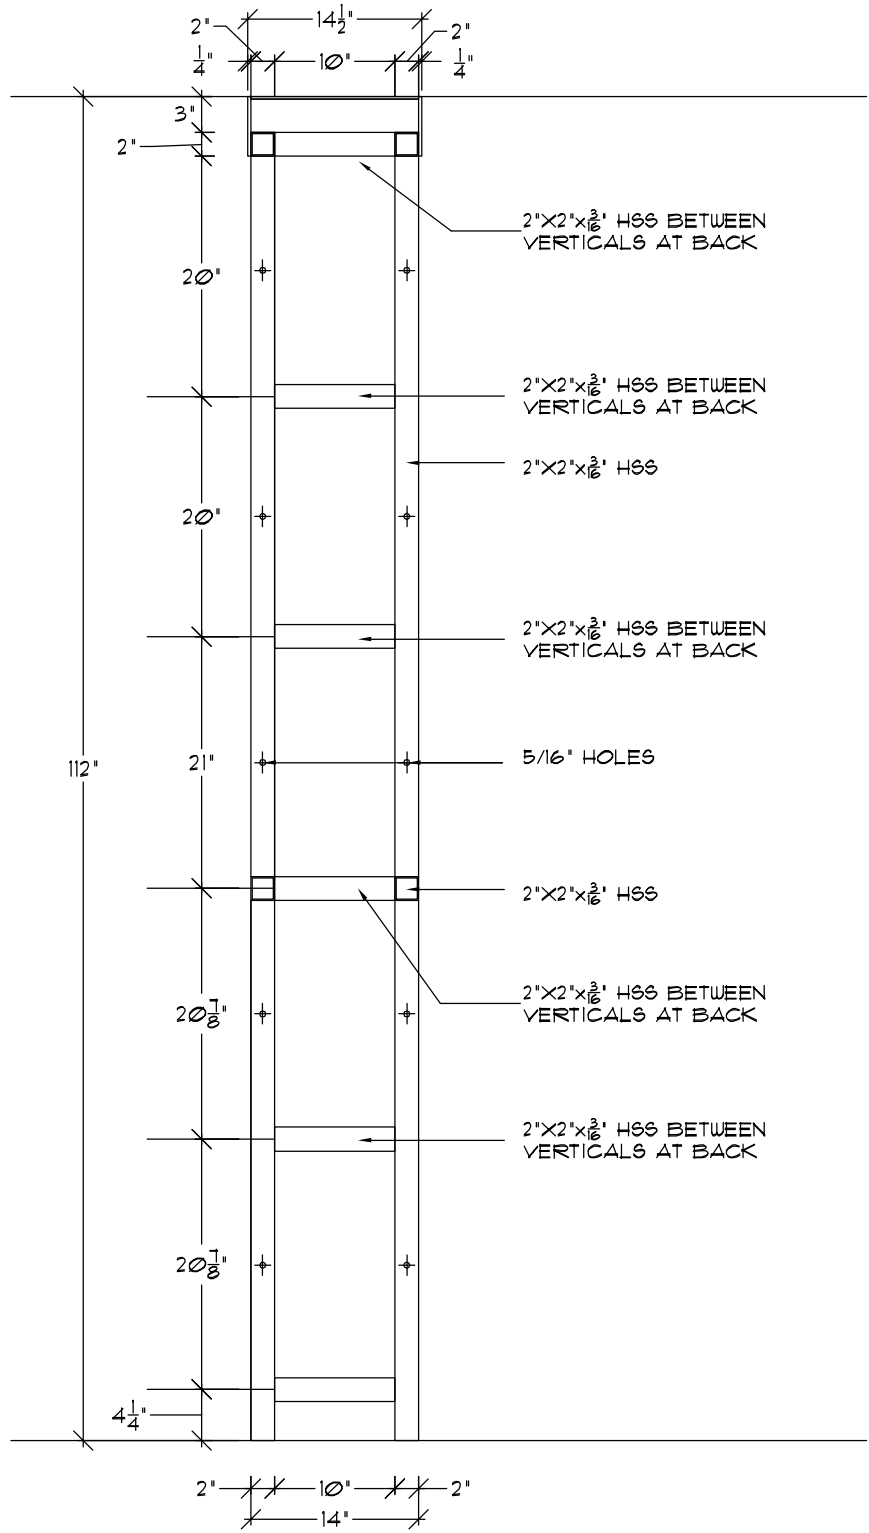


3 STEEL SUPPORT FROM BACK
SCALE 3/4" = 12"


7111 SELKIRK AVE		REV	DATE
TITLE:	DINING ROOM FIREPLACE	1	
JOB#:	DATE: FEB 3,2017	2	
SCALE:	AS SHOWN DRAWN: LL	3	

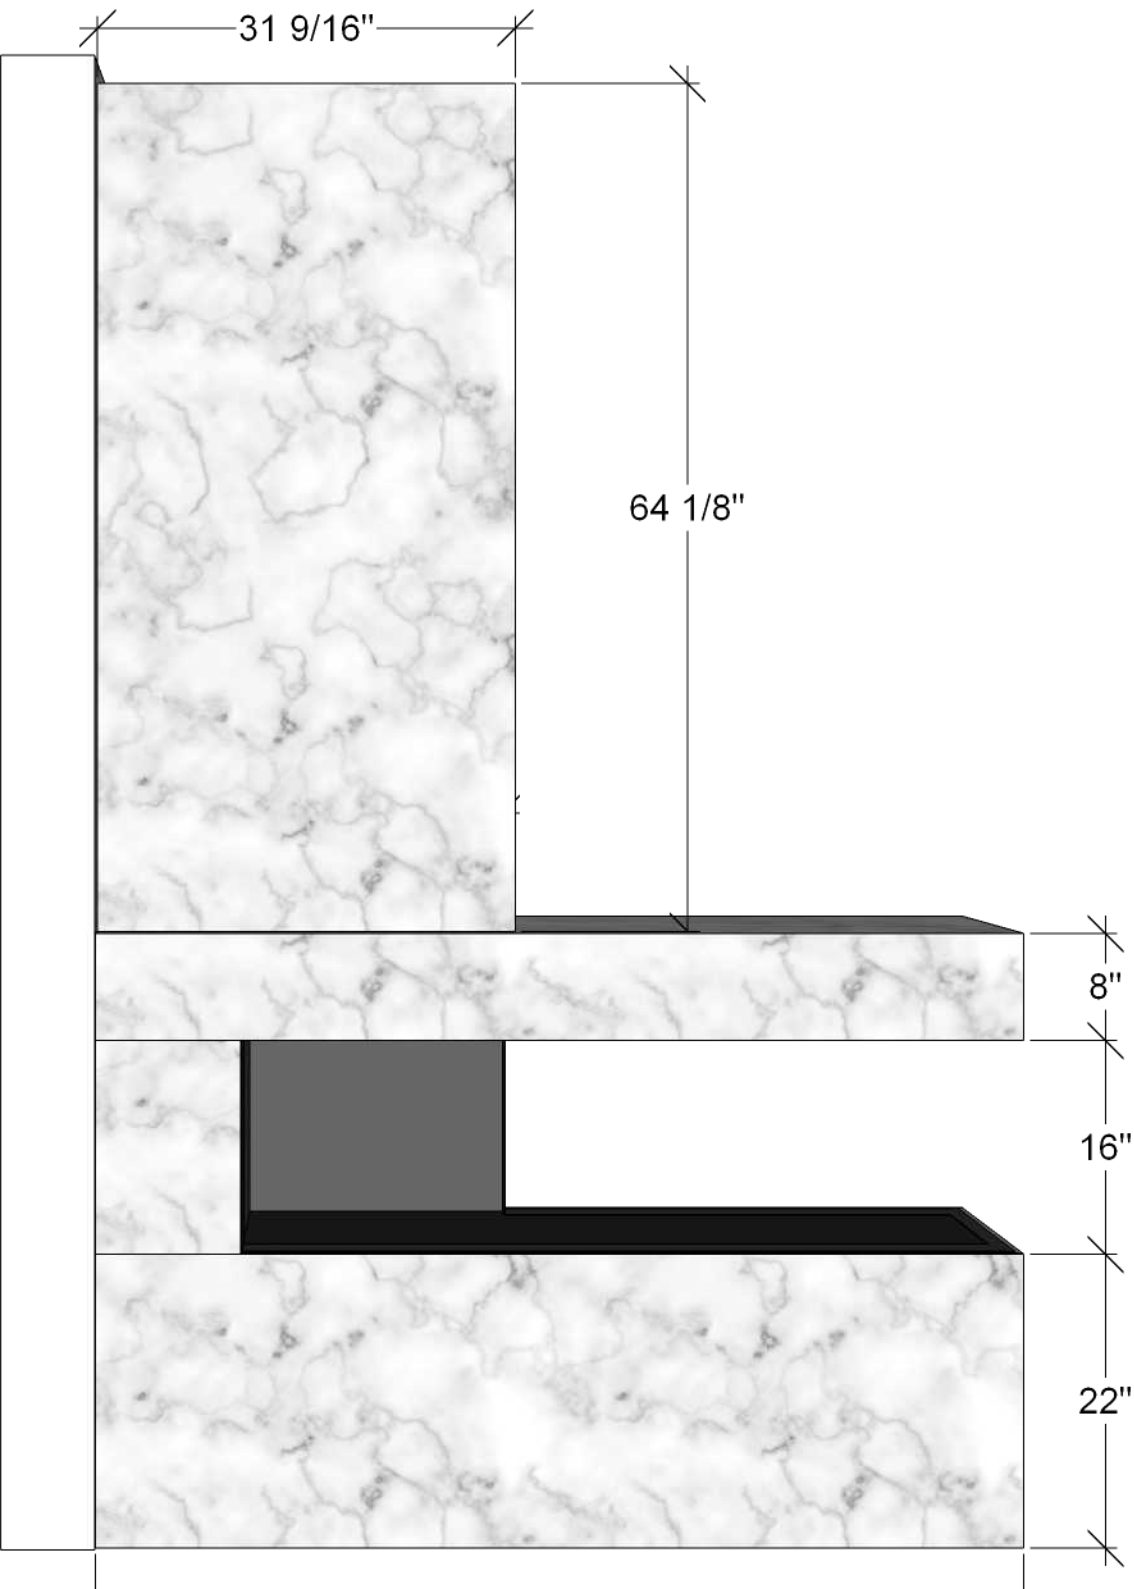


A	REVISIONS			
			MM/DD/YY	REMARKS
	1	--/--/--	/--	...
	2	--/--/--	/--	...
	3	--/--/--	/--	...
	4	--/--/--	/--	...
PAGE DESCRIPTION		PROJECT TITLE		

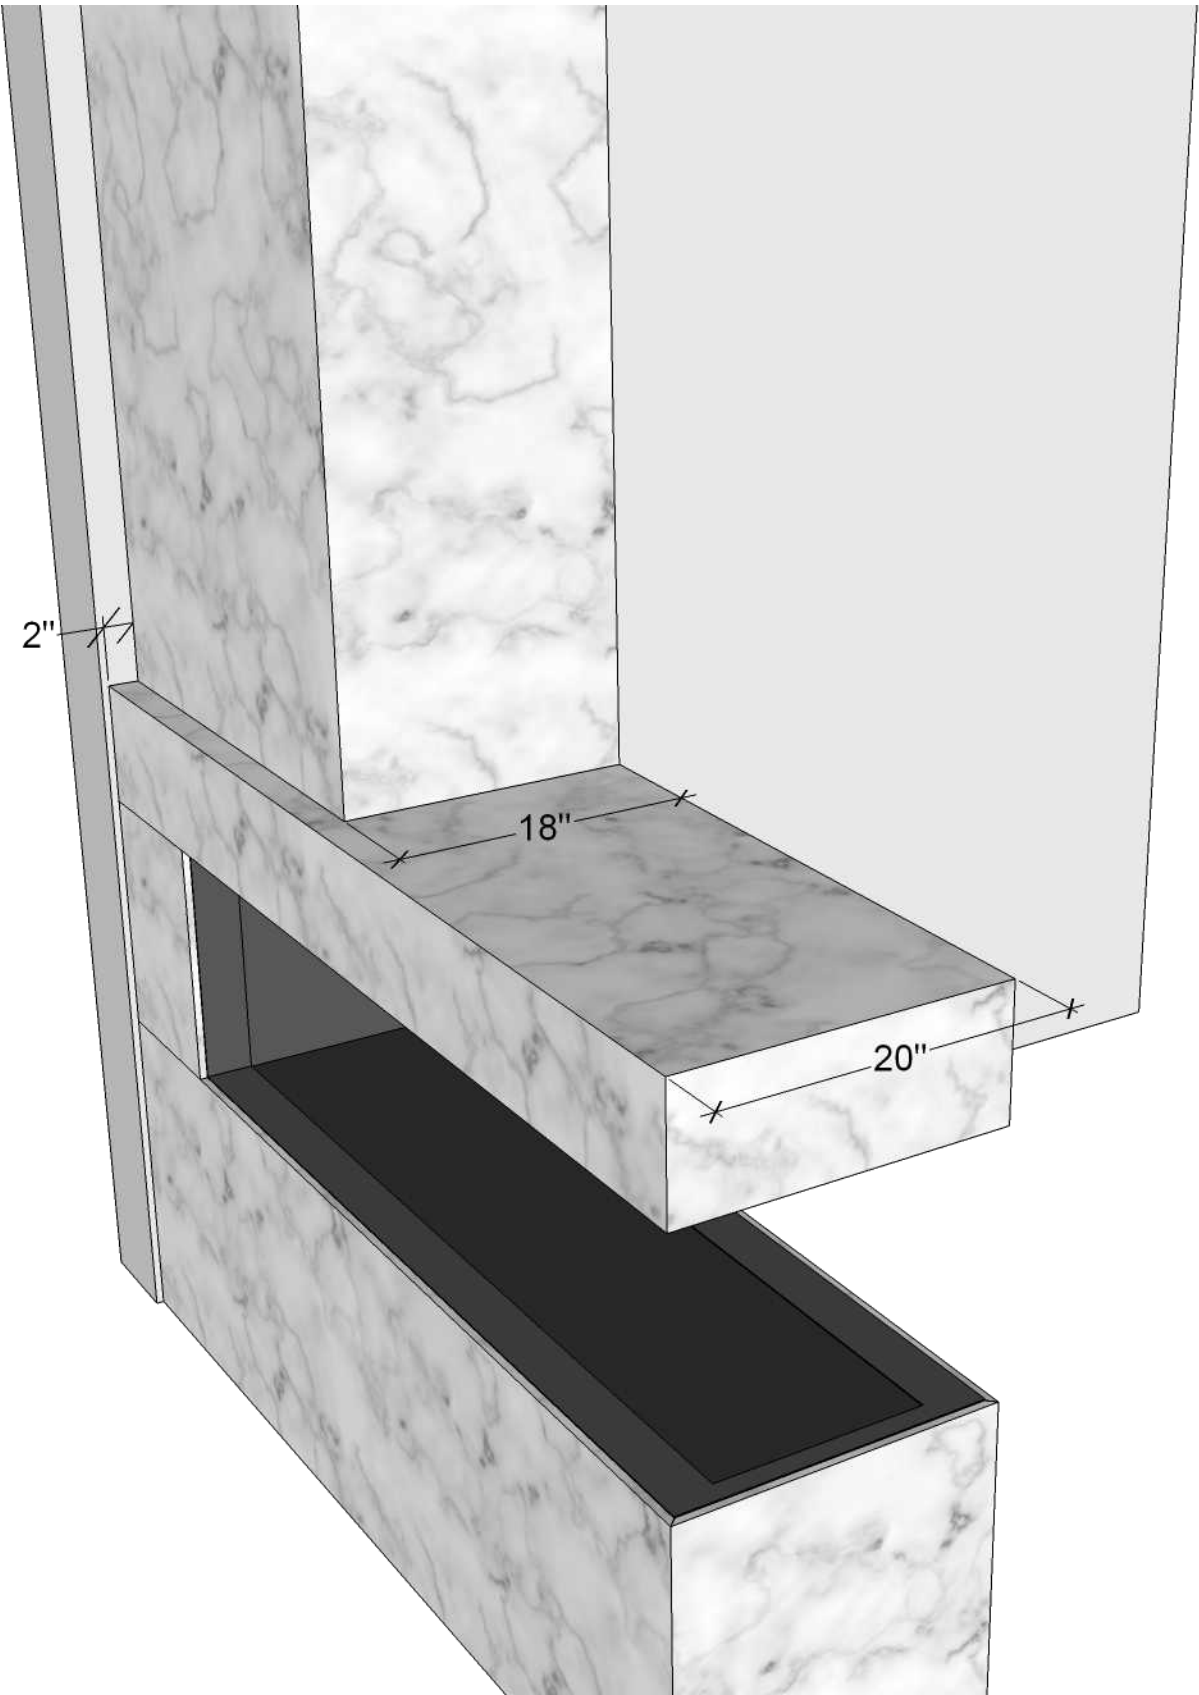

REVISIONS		
	MM/DD/YY	REMARKS
1	--/--/--	...
2	--/--/--	...
3	--/--/--	...
4	--/--/--	...
5	--/--/--	...

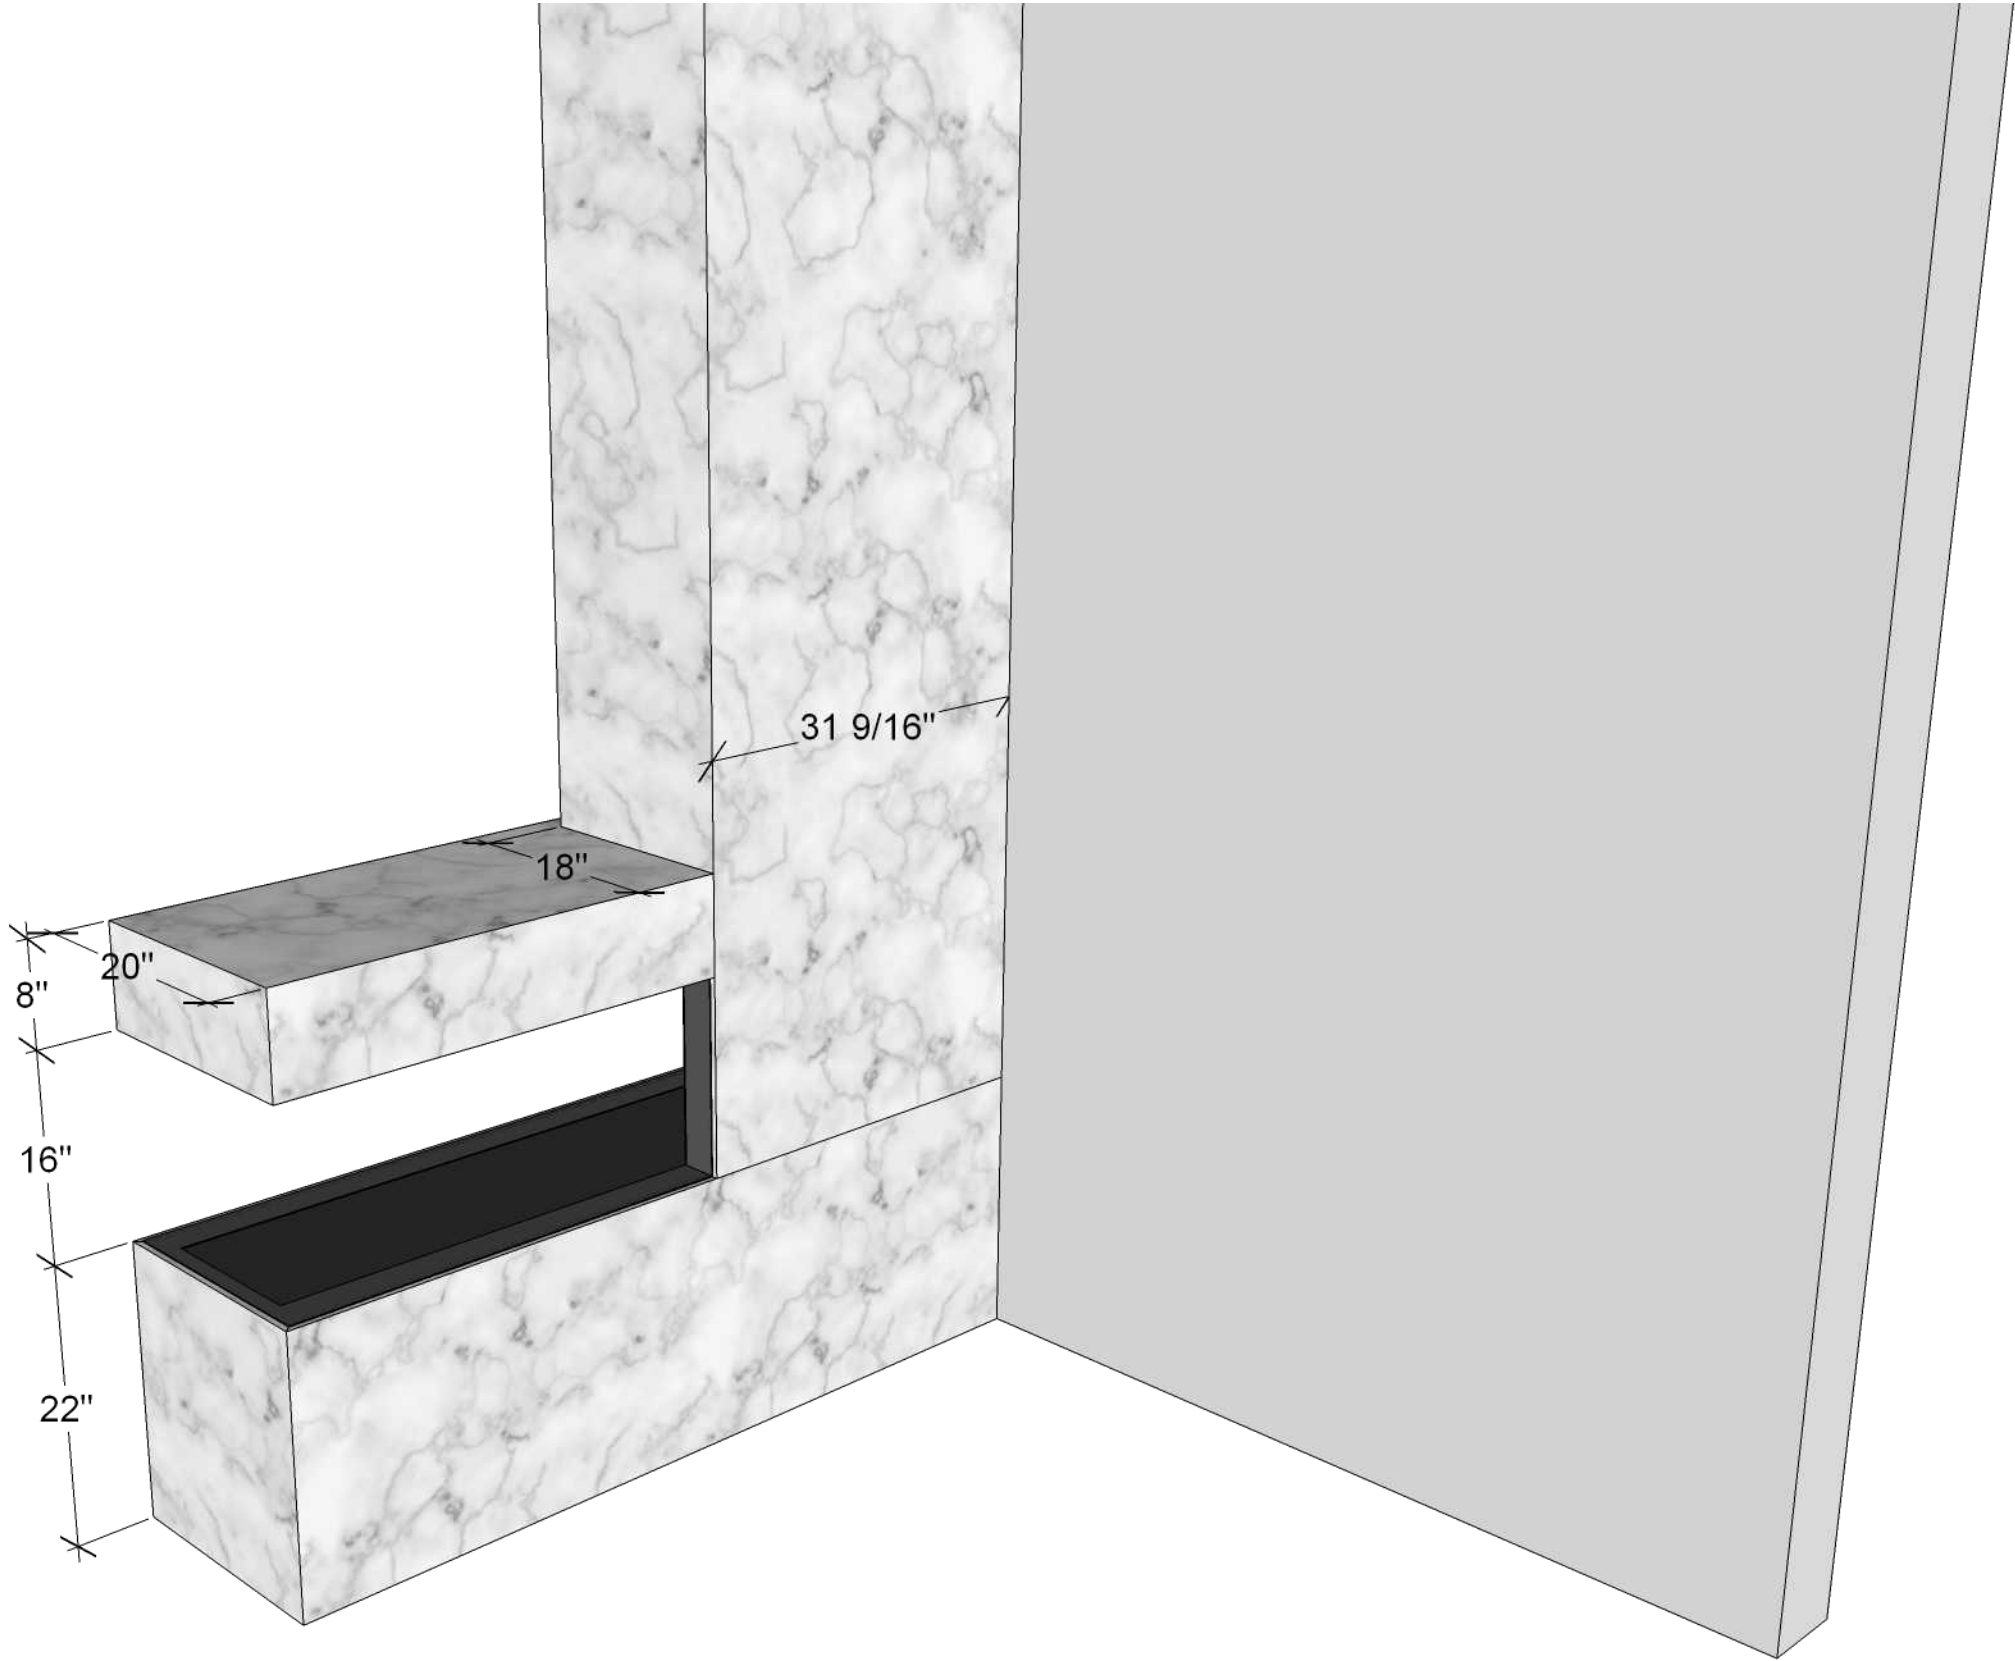

A		PAGE DESCRIPTION		PROJECT TITLE		REVISIONS	
						MM/DD/YY	REMARKS
		1		--/--/--	...		
		2		--/--/--	...		
		3		--/--/--	...		
		4		--/--/--	...		
		5		--/--/--	...		

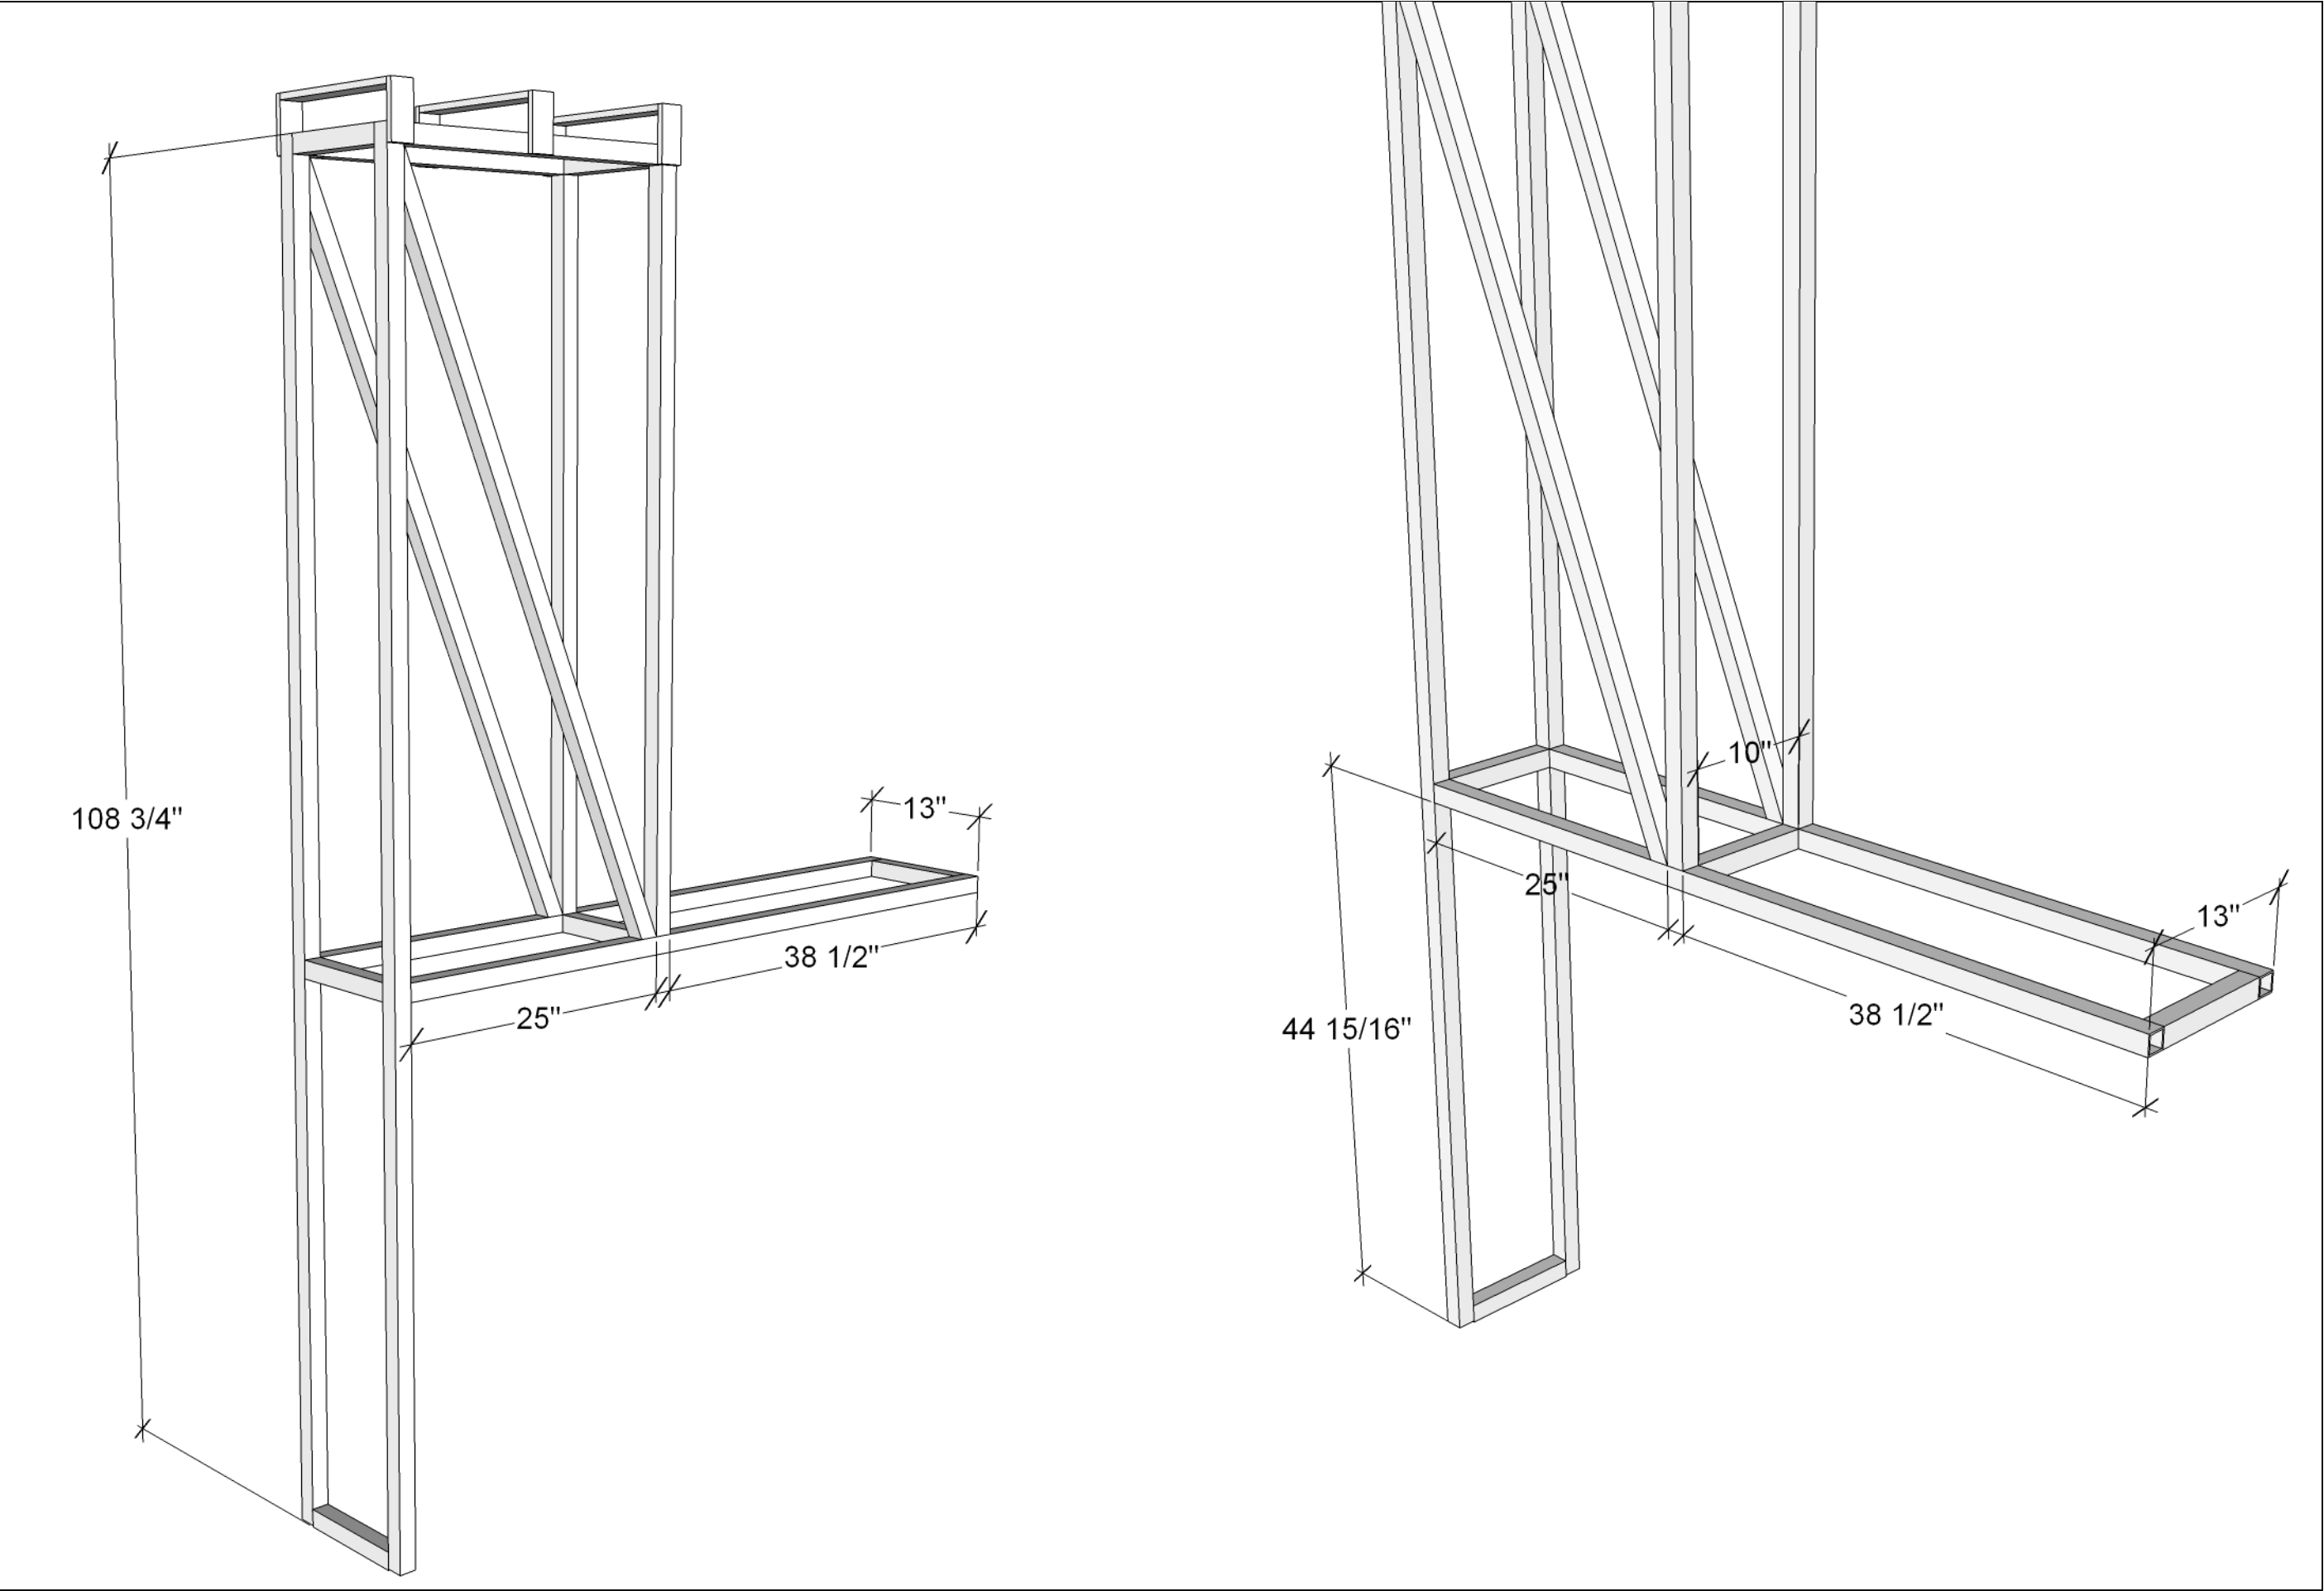


REVISIONS		REMARKS
1	MM/DD/YY	...
2	...	...
3	...	...
4	...	...
5	...	...

PROJECT TITLE	
---------------	--

PAGE DESCRIPTION	
------------------	--

A	
---	--

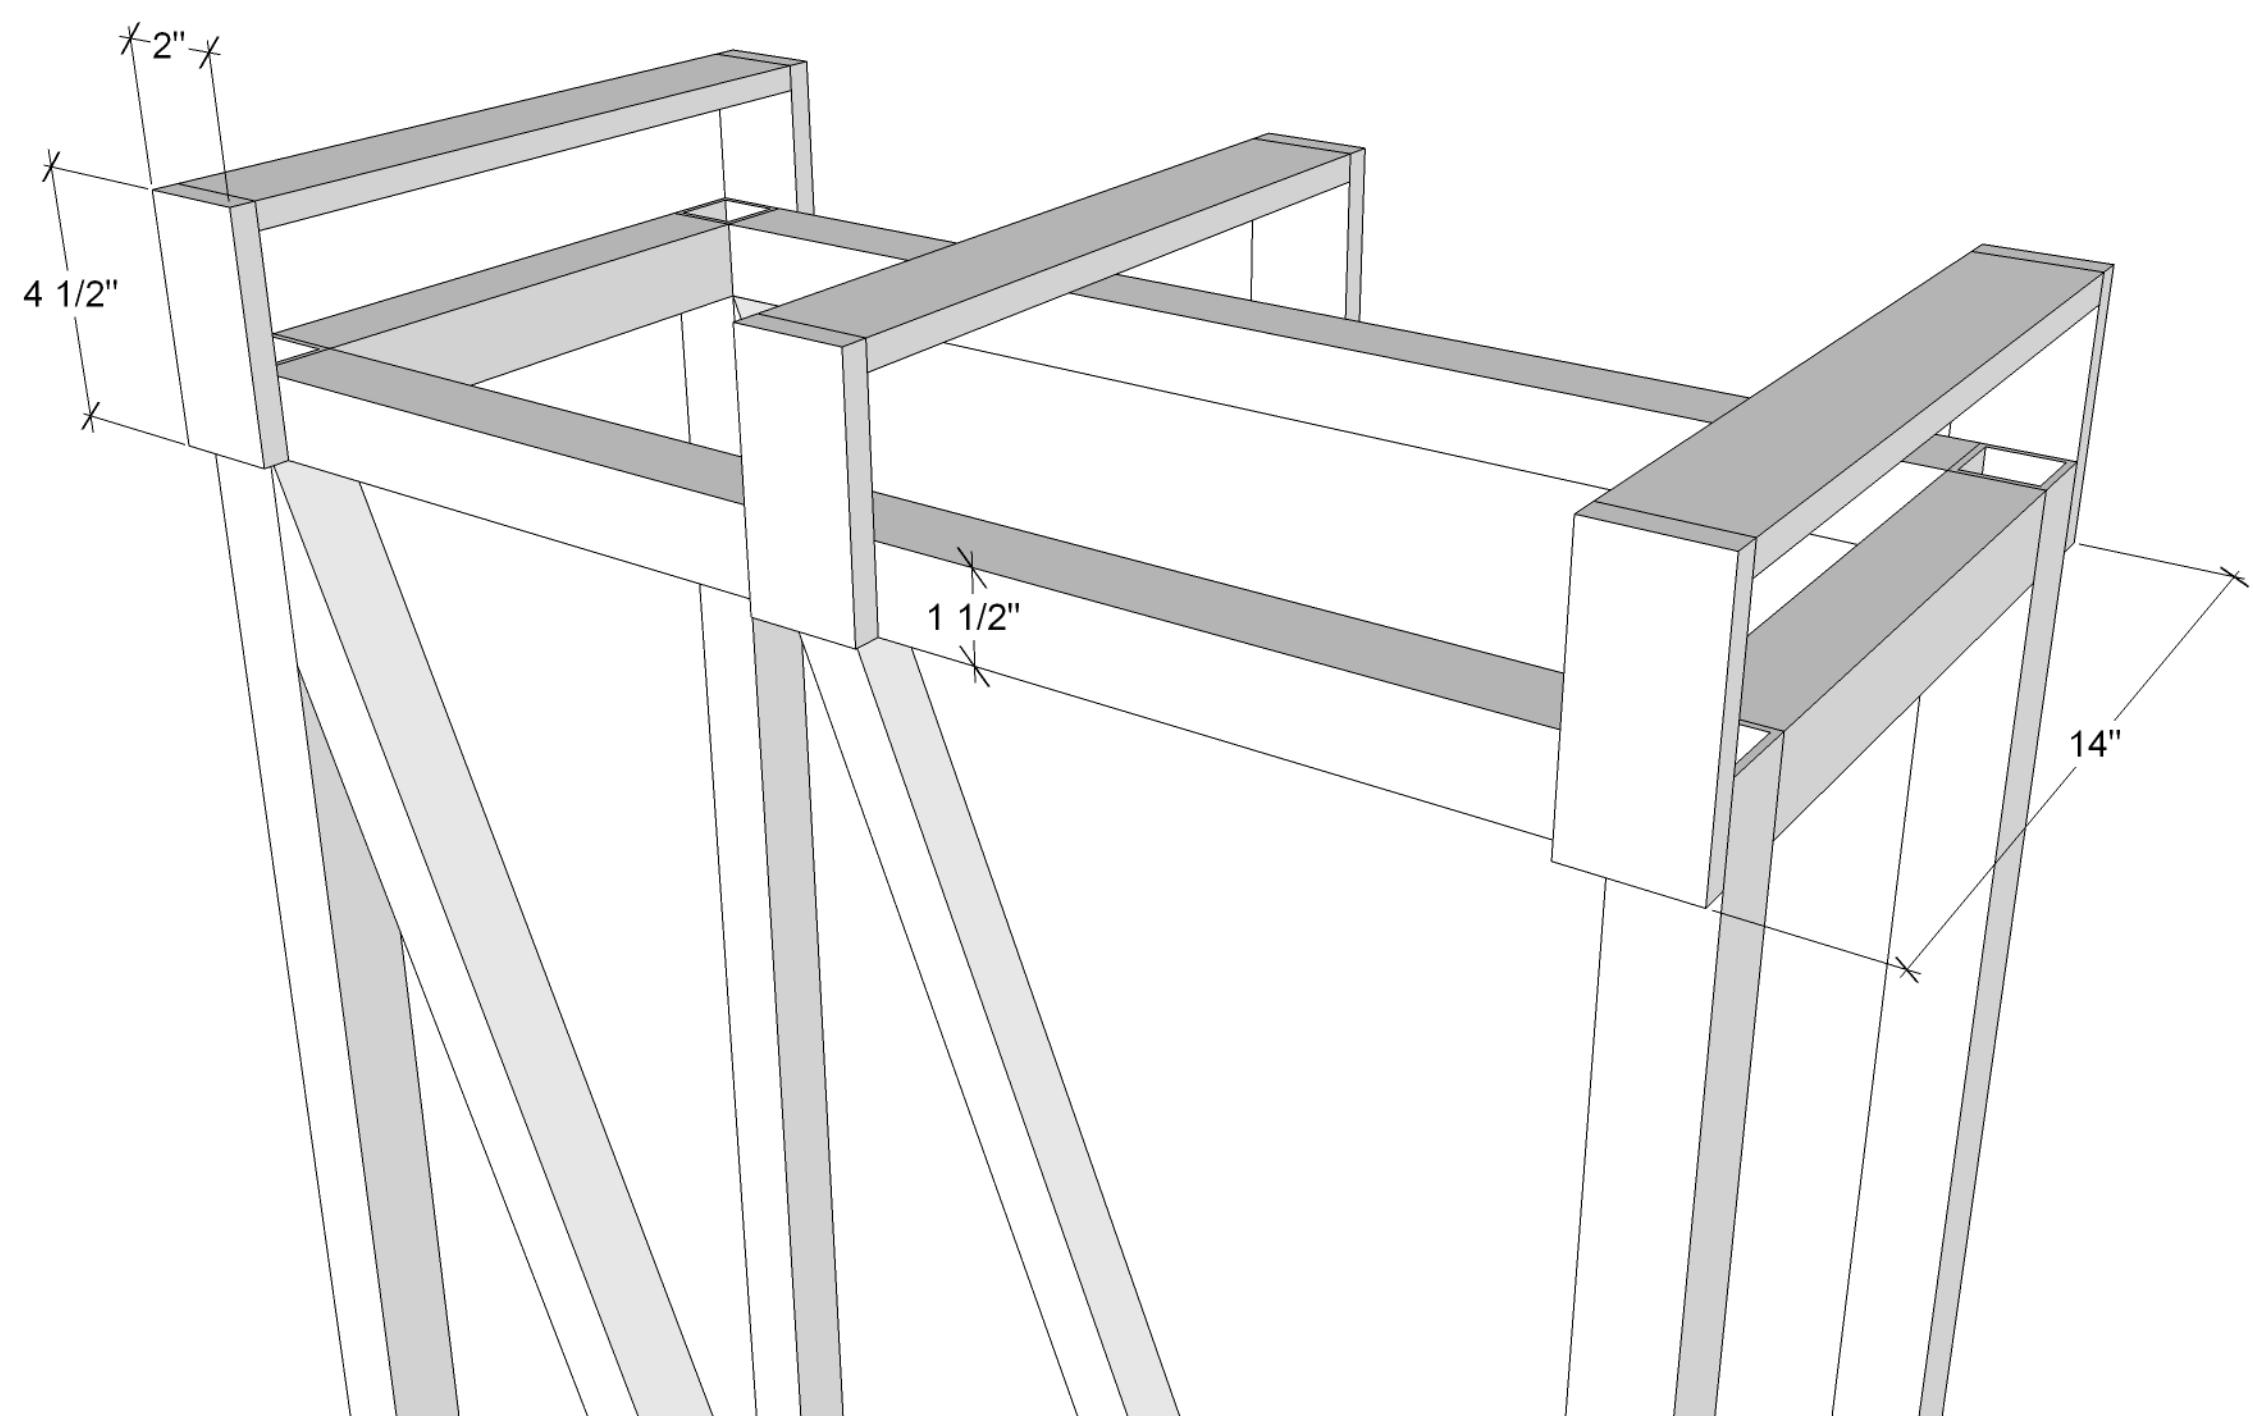

REVISIONS		REMARKS
MM/DD/YY		
1	--/--/--	...
2	--/--/--	...
3	--/--/--	...
4	--/--/--	...
5	--/--/--	...

TLA ARCHITECTURE	PROJECT TITLE

PAGE DESCRIPTION	
------------------	--

A	O1
---	----

